

Chartered Surveyors
Commercial Property Consultants
Valuers

eckersley
commercial property solutions

**TO LET
(MAY SELL)**

**WHITEHILLS
BUSINESS PARK**

J4
M55

B&Q

TP Travis Perkins

Premier Inn

MKM
BUILDING SUPPLIES




WAREHOUSE/INDUSTRIAL DESIGN & BUILD OPPORTUNITY (S.T.P)

929 m² (10,000 ft²) — 5,574 m² (60,000 ft²)

Whitehills Business Park
Hallam Way
Blackpool
FY4 5LU

- Premier Business Park location on the Fylde Coast immediately adjacent to motorway network
- Established trade park location with a range of notable occupiers
- Flexibility to accommodate specific occupier requirements
- May Split

www.eckersleyproperty.co.uk

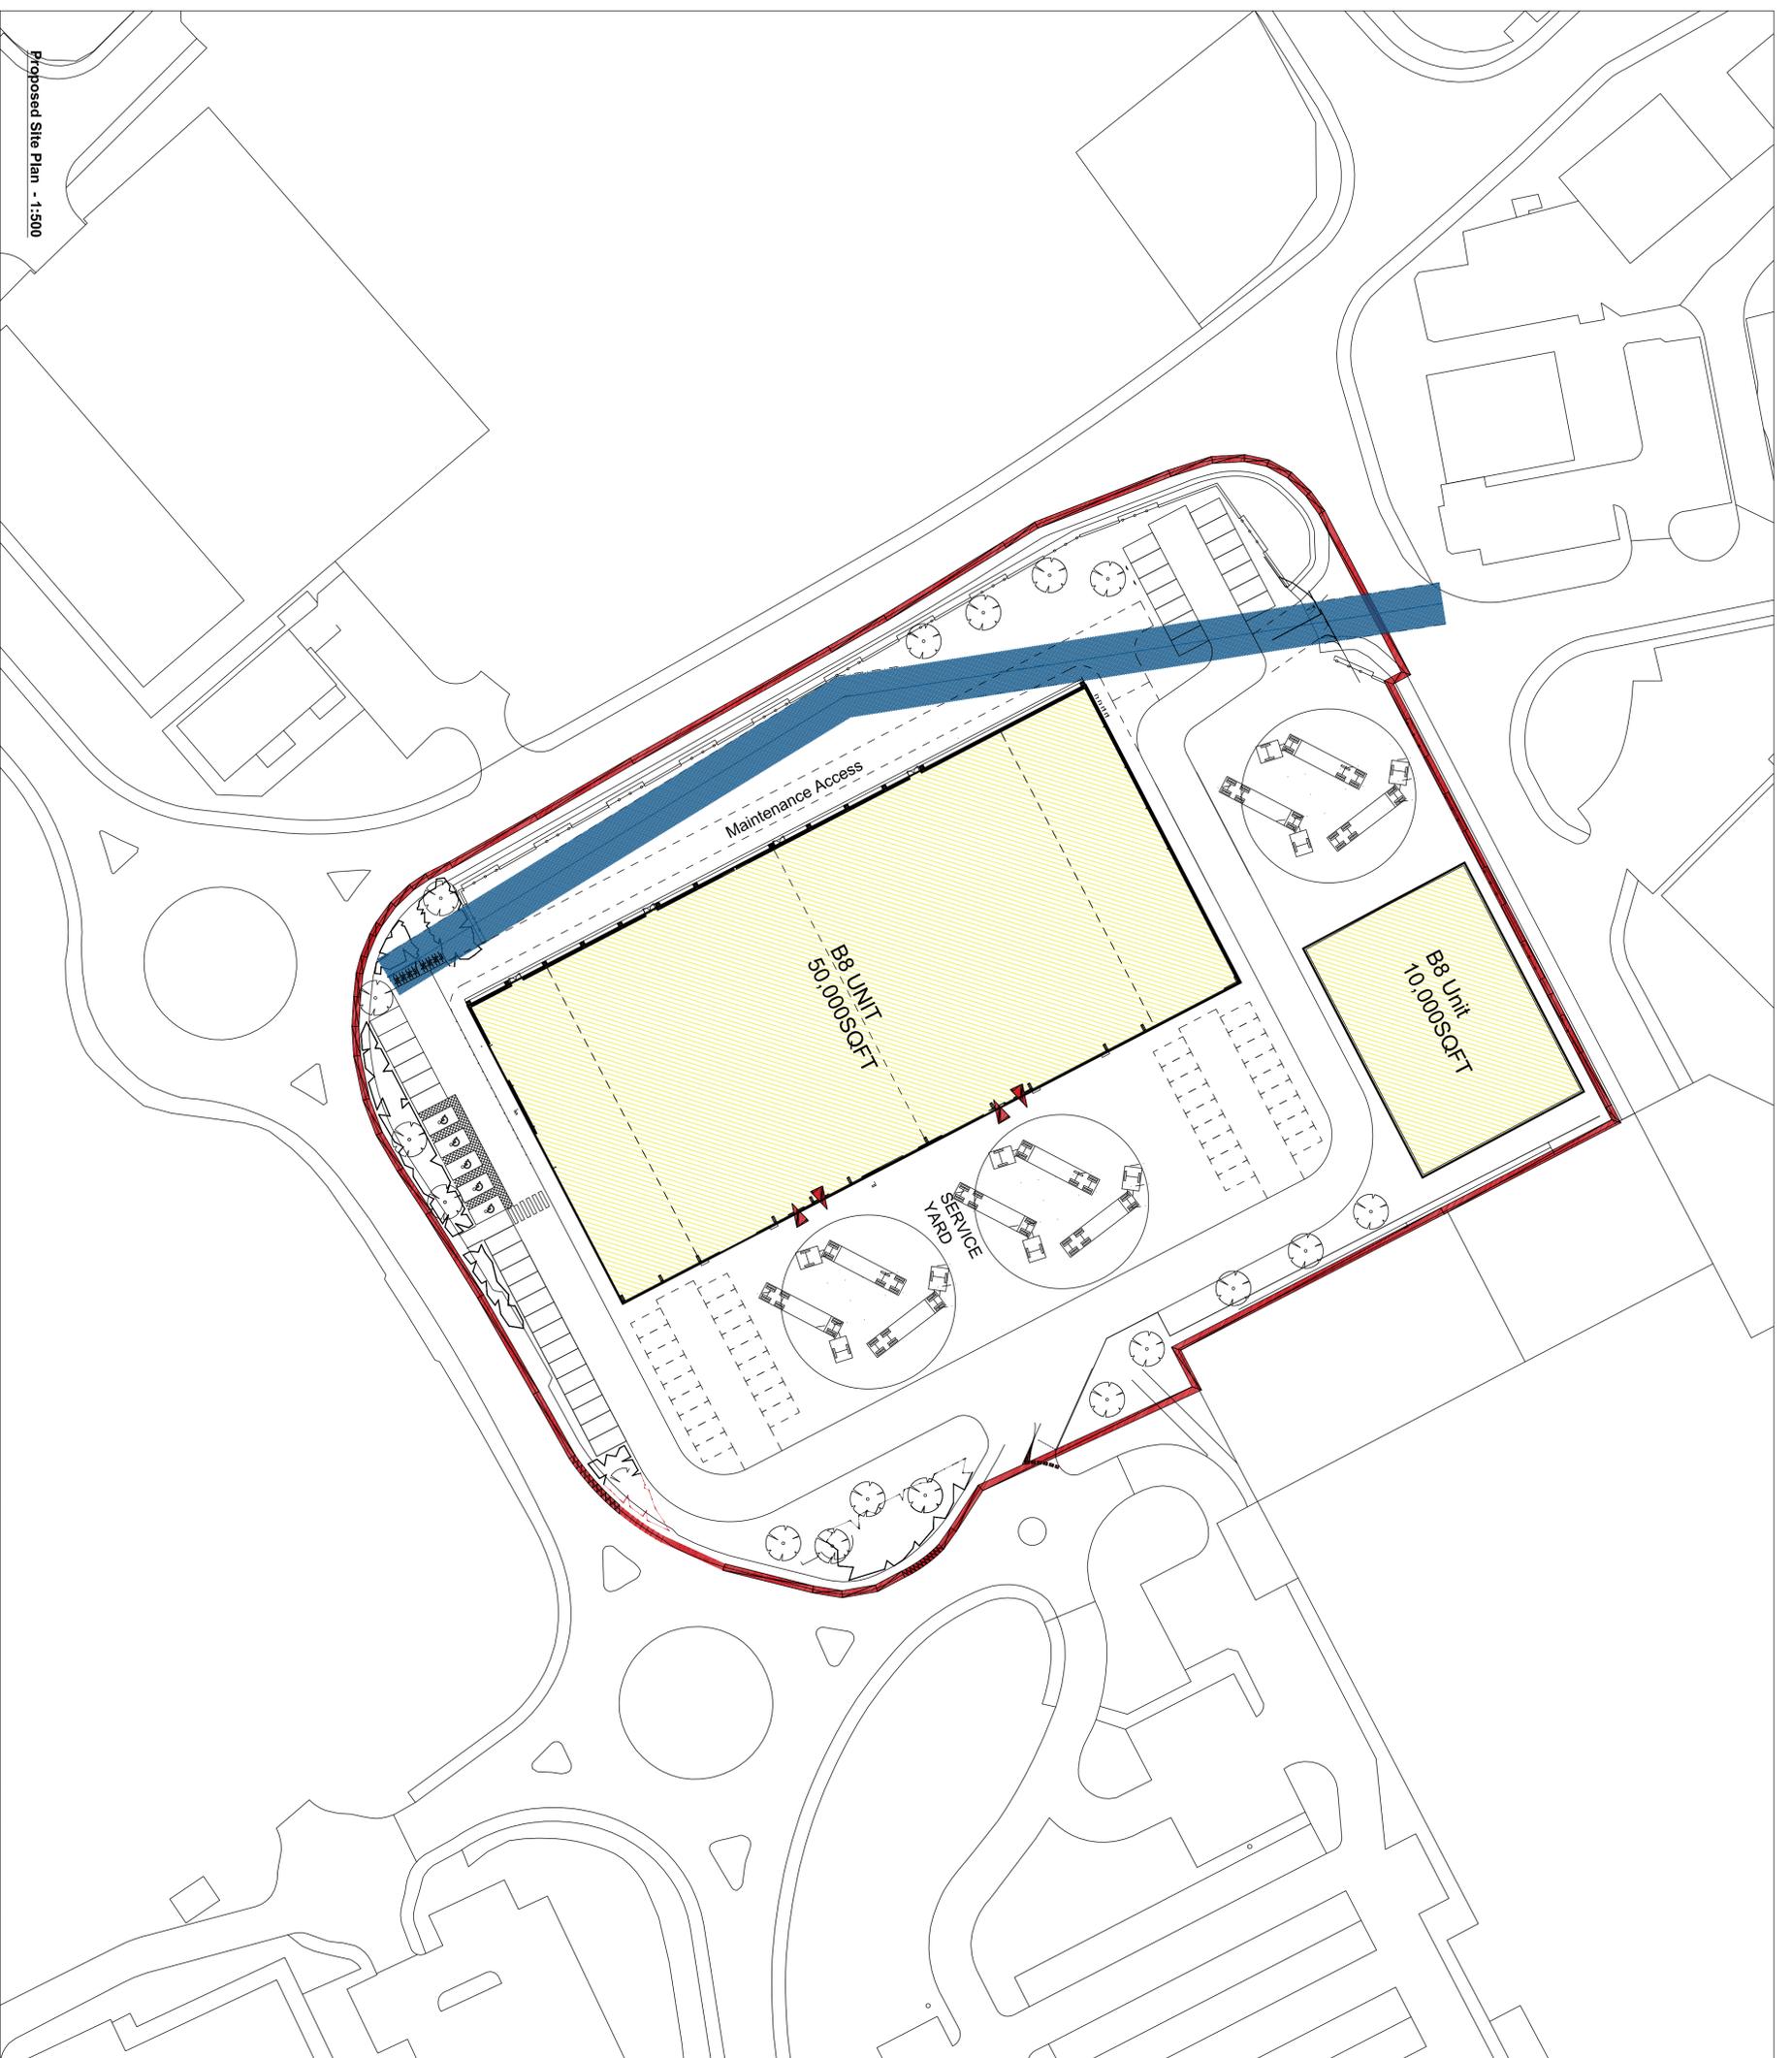


Proposed Site Plan - 1:500

GENERAL NOTES:

- 1. All boundaries, dimensions and levels are to be checked on site before construction and any discrepancies reported to the Architect / Designer.
- 2. Partial Service: Any discrepancies with site or other information to be subject to the Architect / Designer and direction and approval of the Client.
- 3. Do not scale the drawings.
- 4. Black and site plans are reproduced under license from the Ordnance Survey.
- 5. All dimensions to be subject to the Architect / Designer.

Please Note:
 Layout subject to refine plan and site survey.
 #Unit 21 is subject to a separate application for new window being created.

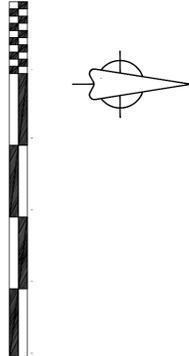

REV	DESCRIPTION	DATE	REV BY	CHD BY	CLIENT Barnfield	DRAWING Concept Plans	PAPER SIZE A1	DRAWN BY GH	PROJECT No. 1007
					PROJECT Whitehills, Blackpool				
						DRAWING STATUS S001			

DAY
 DAY Architectural Ltd.
 Studio 1, Lancaster Buildings
 77 Deansgate, Manchester, M3 2BW
 T: 0161 834 9703
 W: www.day-architectural.com